


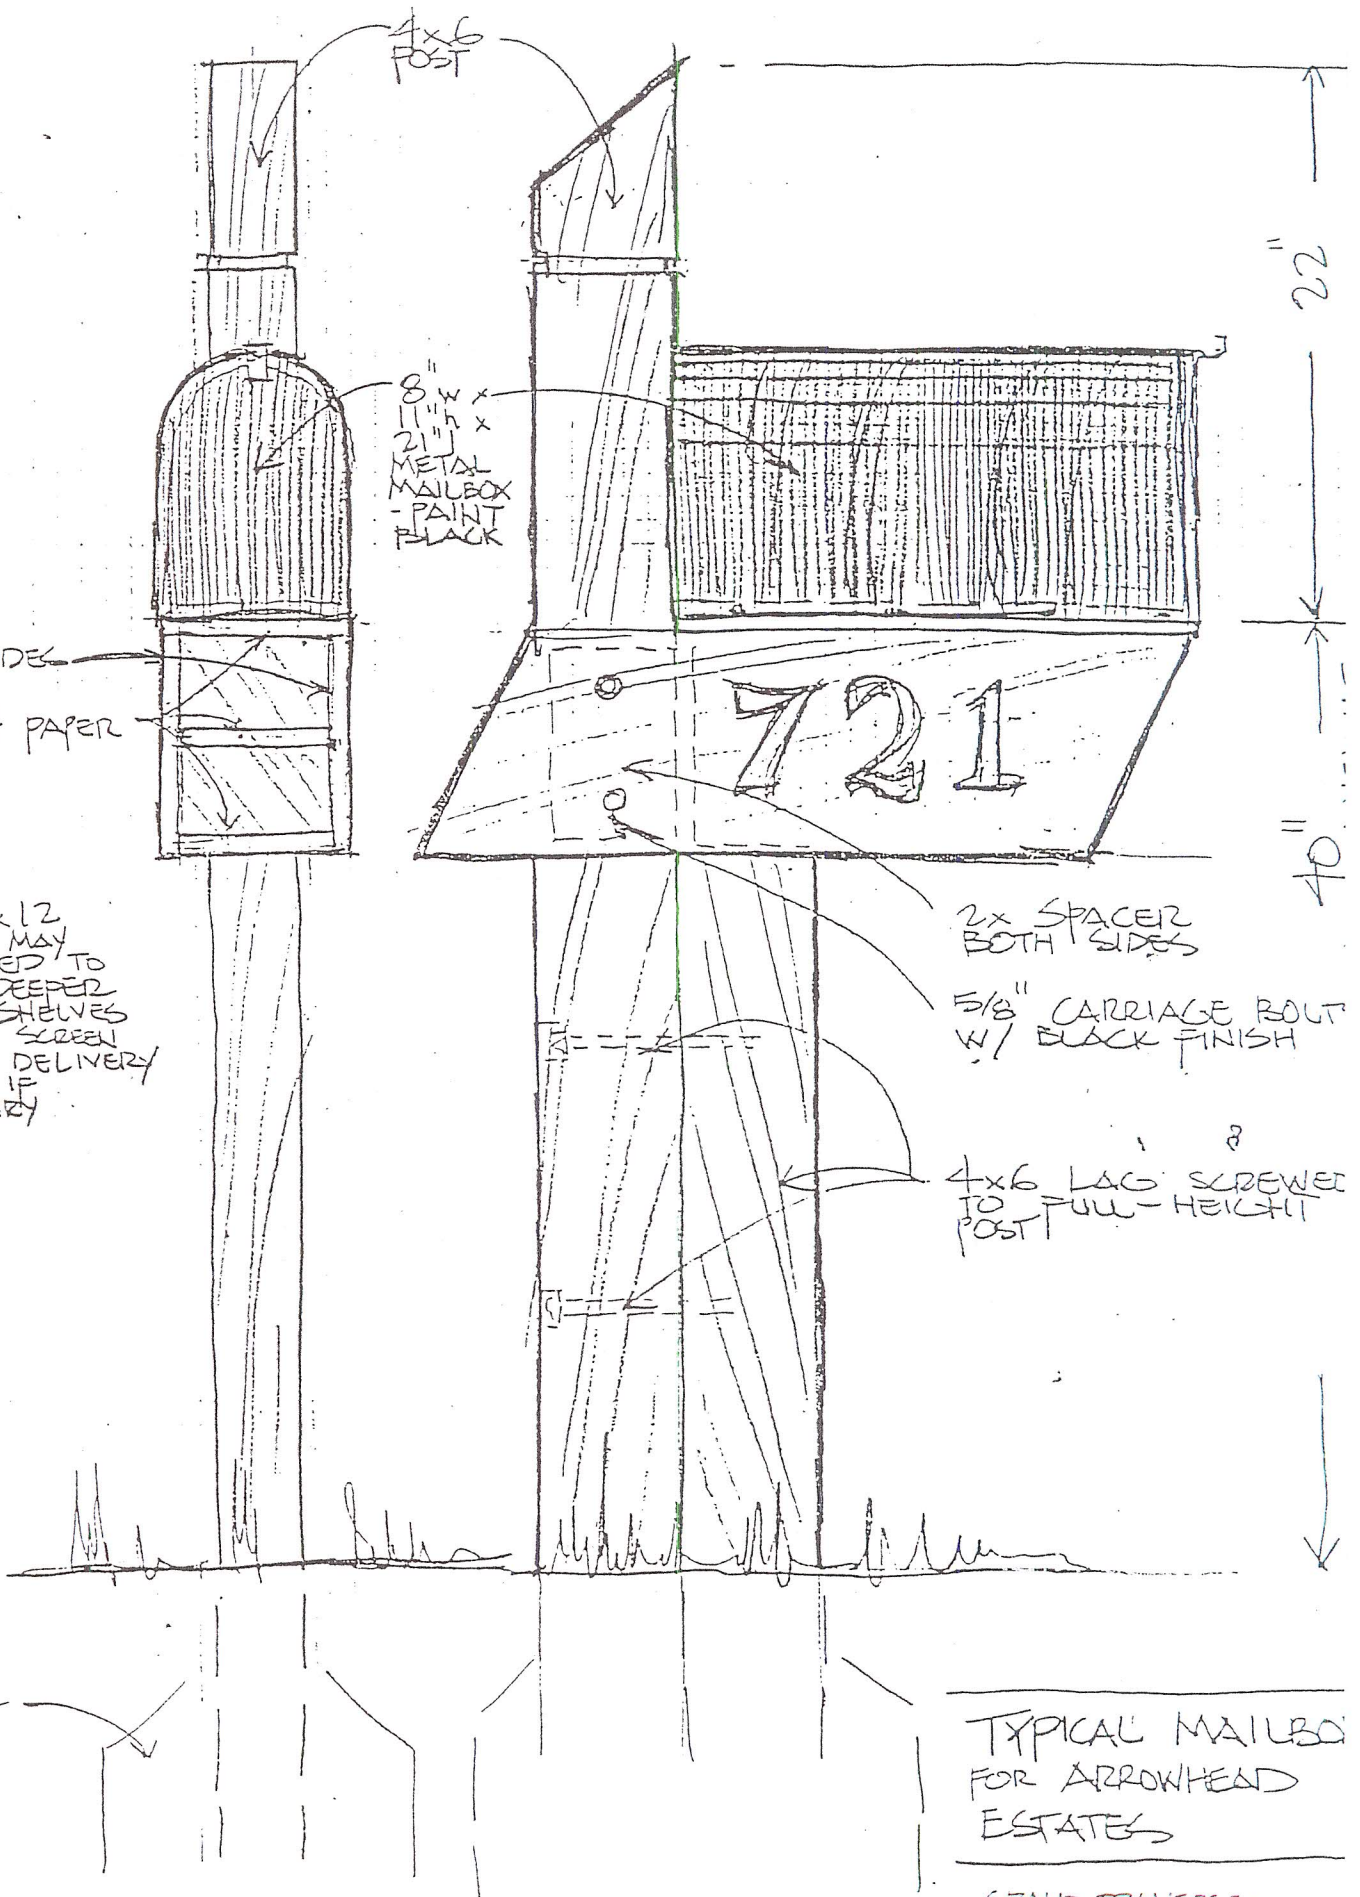

NOTE: 1x12 SIDES MAY BE USED TO GIVE DEEPER PAPER SHELVES OR TO SCREEN PLASTIC DELIVERY TUBES IF NECESSARY

CONCRETE FOOTING 36" DIA. OR ADE

TYPICAL MAILBOX FOR ARROWHEAD ESTATES

GRAND TRAVERSE RESORT VILLAGE

2000-00-00